

ACERA

CALLE HIDALGO DE PINTO

ACERA

ACERA

EJE DE CALLE

Terraza Inaccesible
A=19.0070 m²
N+3.10

Terraza Inaccesible
A=3.4738 m²
N+3.25

Microperforado

Terraza 201
A=4.8484 m²



Departamento 202
A=105.1901 m²
N+3.25

Ascensor
A=5.6250 m²

Departamento 201
A=160.3299 m²
N+3.25

Hall Piso 2
A=5.49 m²

Ducto de Escaleras
A=14.28 m²

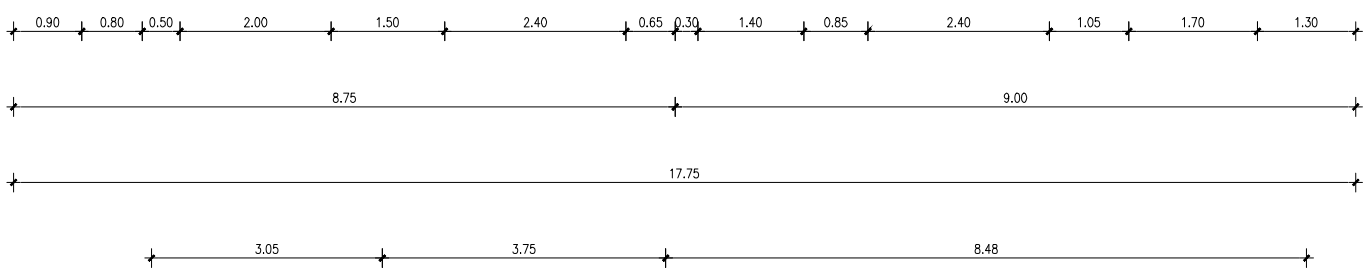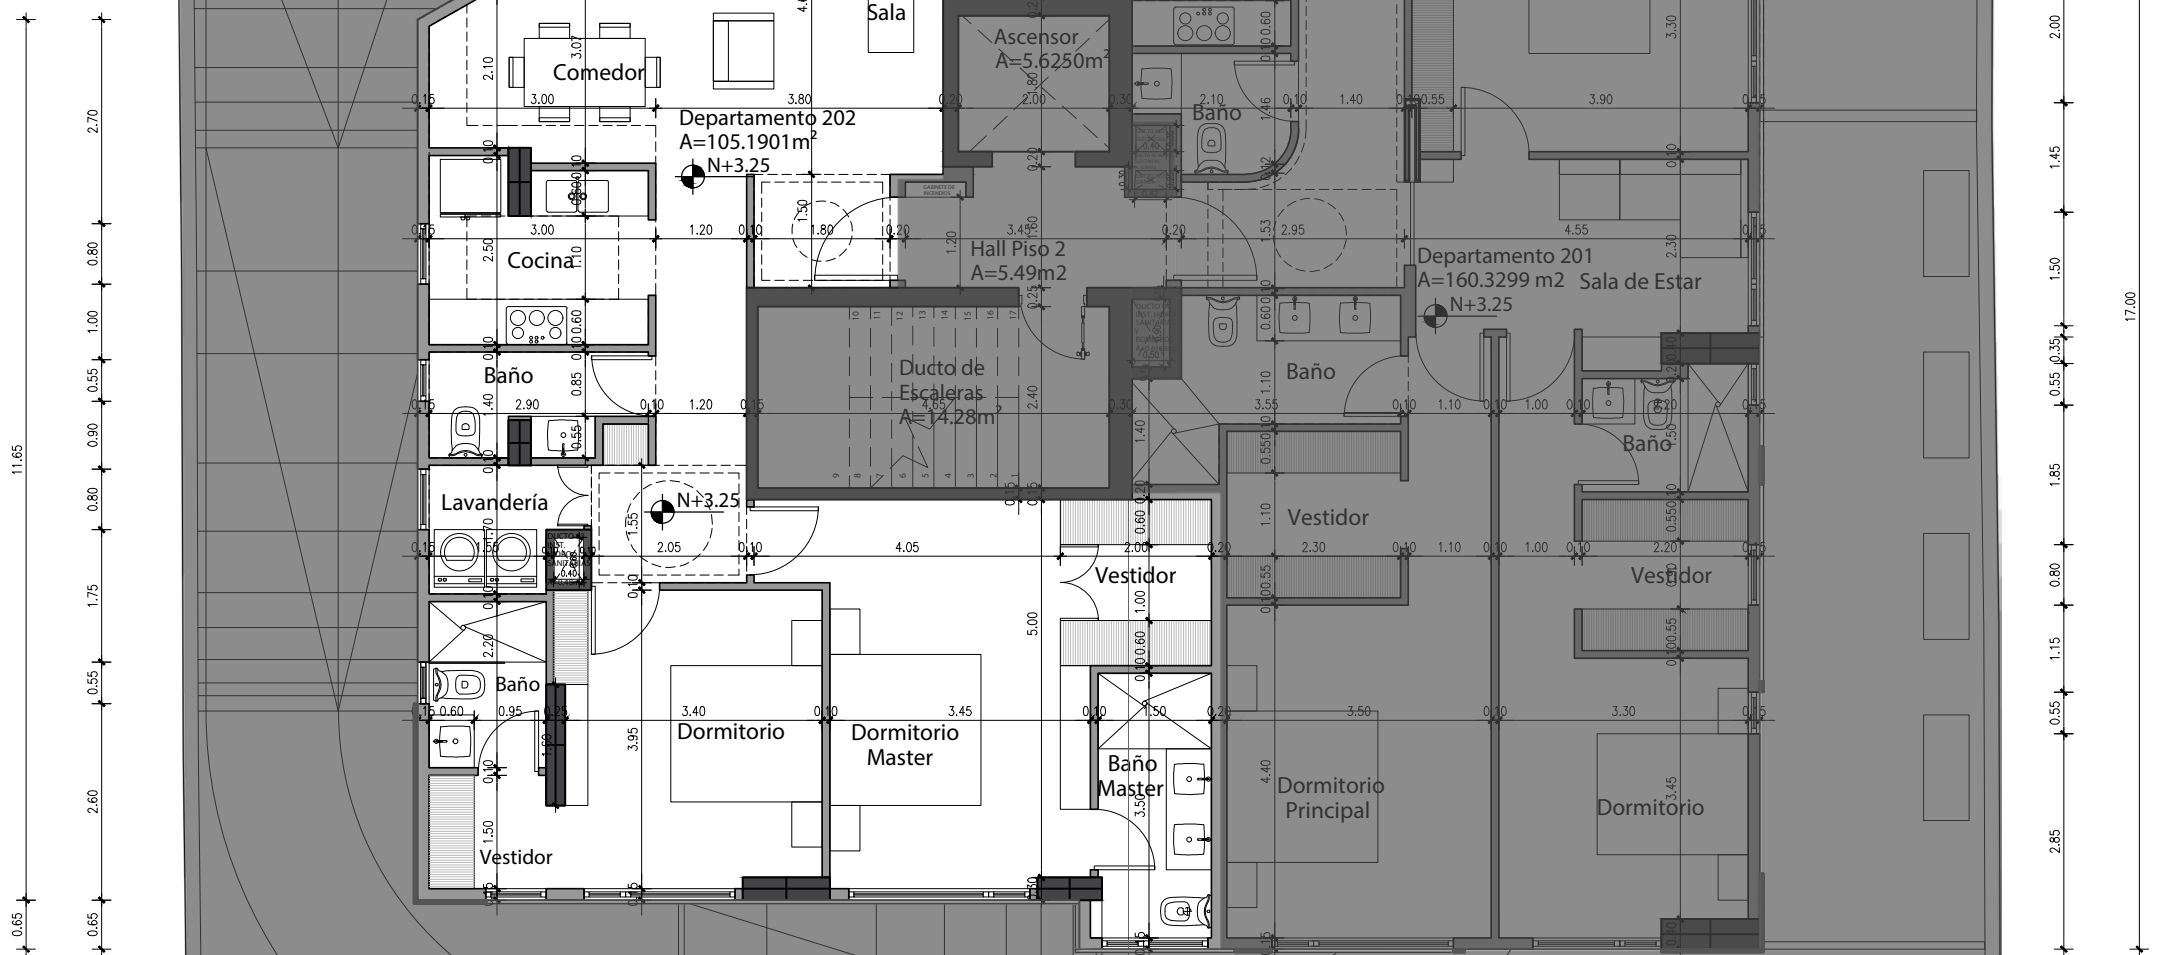

DORM 02
PISO 02/03

Escala : 1 / 100